



SHOWN WITH OPTIONAL TAPERED COLUMNS WITH BRICK OR STONE BASES

6 BEDROOM
4 BATHROOM
3,654 SQ FT

Cobalt

ESTATES AT CAMERON MANOR | FLOORPLAN

770-502-6230 | HeatherlandHomes.com



All home and community information (including but not limited to any and all pricing, availability, incentives, floor plans, site plans, features, utility information standards and options assessments, fees, planned amenities, special offerings, conceptual artists' renderings and community development plans, square footage and dimensions) is not guaranteed and remains subject to change, availability or delay without notice. Maps are not to scale. Actual siting of homes will be determined by the site and plot plan. All floorplans are property of the Builder. For any questions, please see a Sales Associate. Sales and Marketing by Tamra Wade Team. 1-19-21


RE/MAX^{7RU}
— POWERED BY —
TAMRA WADE



Heatherland
Homes

Cobalt

ESTATES AT CAMERON MANOR | FLOORPLAN

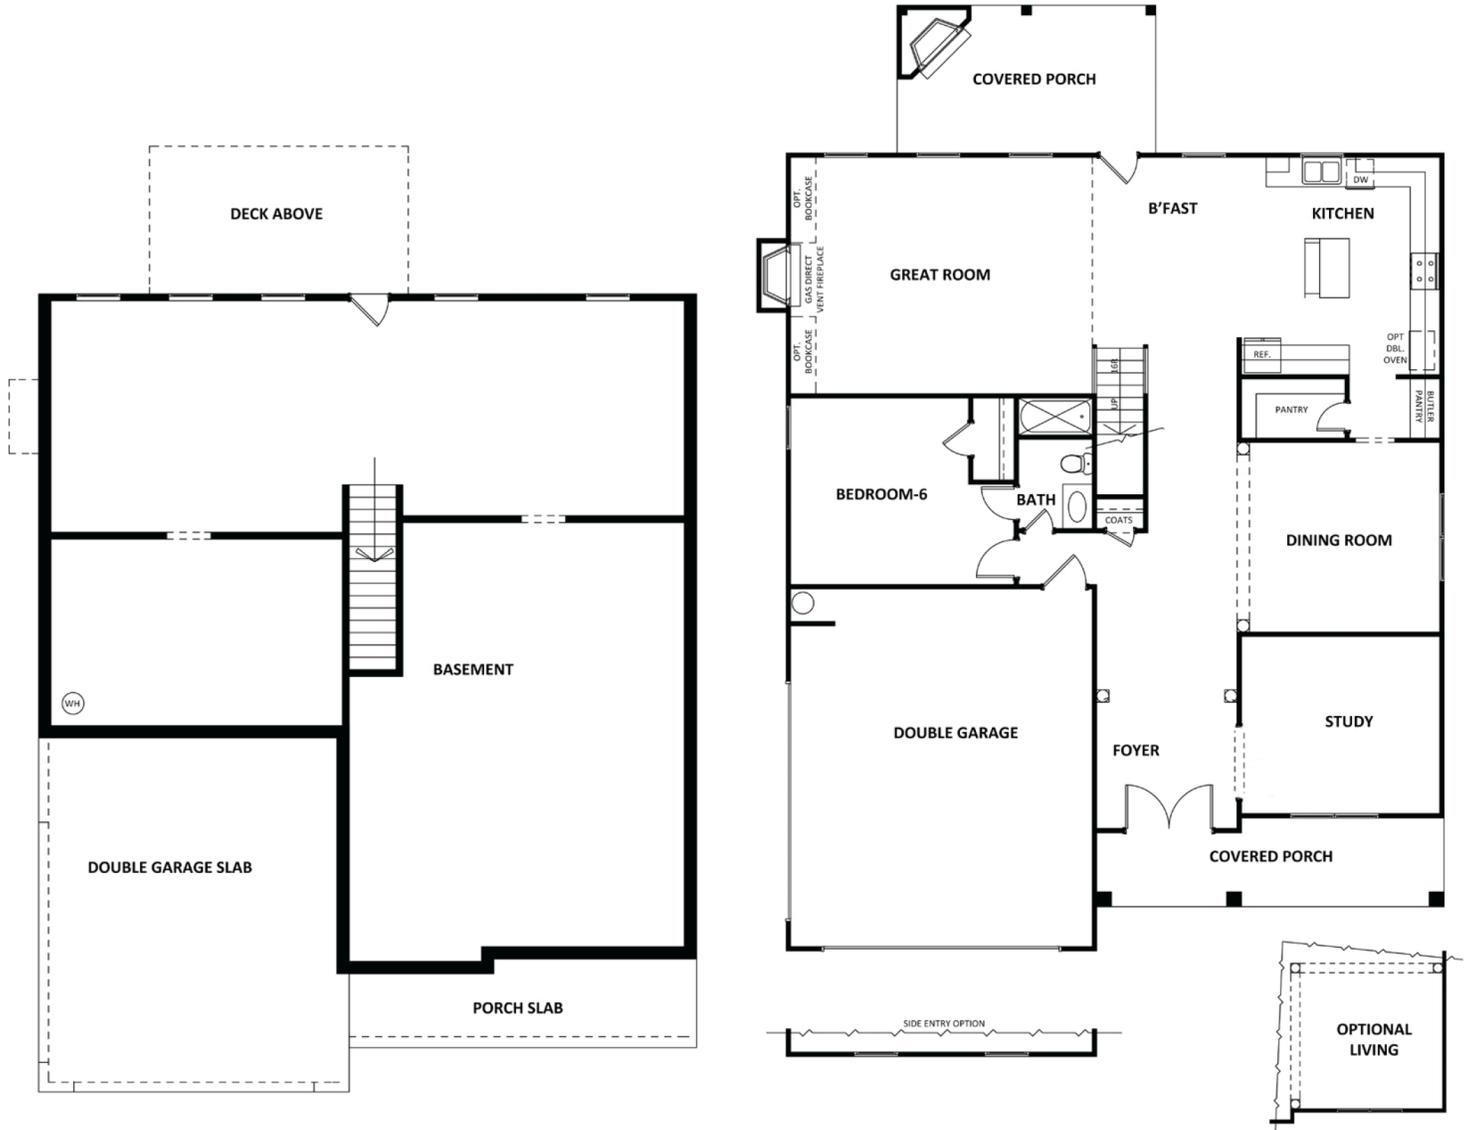

Basement

First Floor

770-502-6230 | HeatherlandHomes.com



All home and community information (including but not limited to any and all pricing, availability, incentives, floor plans, site plans, features, utility information standards and options assessments, fees, planned amenities, special offerings, conceptual artists' renderings and community development plans, square footage and dimensions) is not guaranteed and remains subject to change, availability or delay without notice. Maps are not to scale. Actual siting of homes will be determined by the site and plot plan. All floorplans are property of the Builder. For any questions, please see a Sales Associate. Sales and Marketing by Tamra Wade Team. 1-19-21


RE/MAX^{7RU}
— POWERED BY —
TAMRA WADE




**Heatherland
Homes**

Cobalt

ESTATES AT CAMERON MANOR | FLOORPLAN

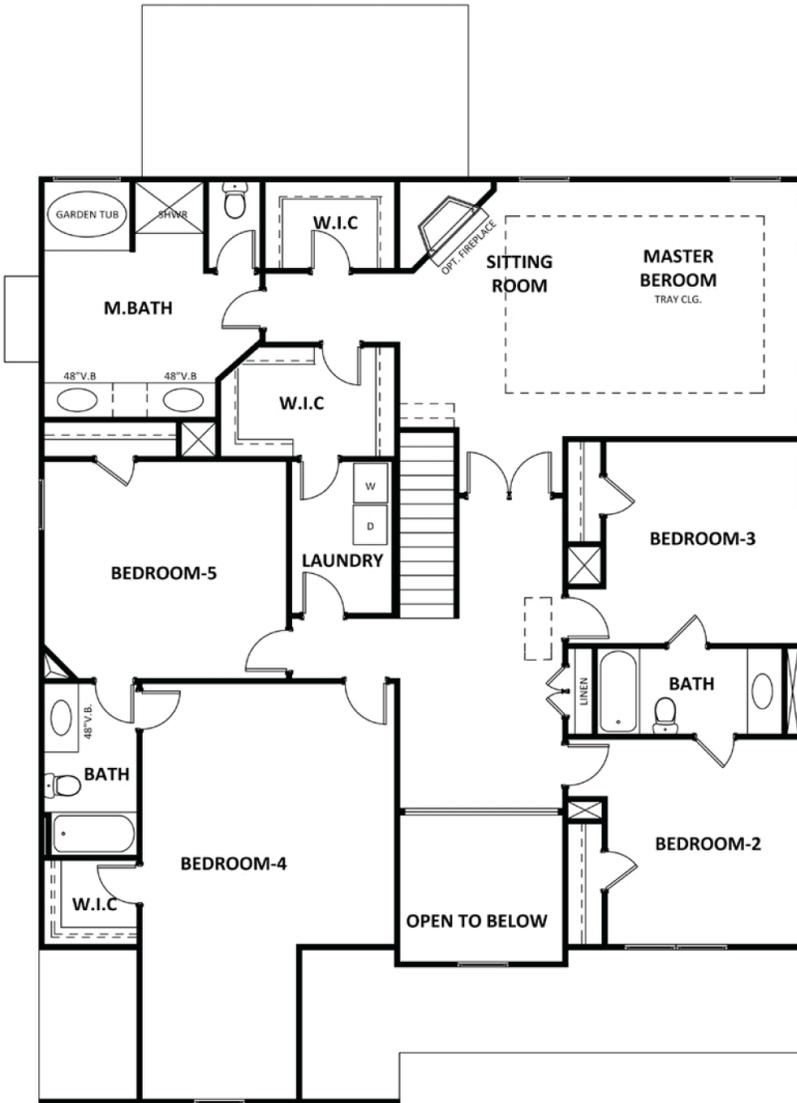

Second Floor

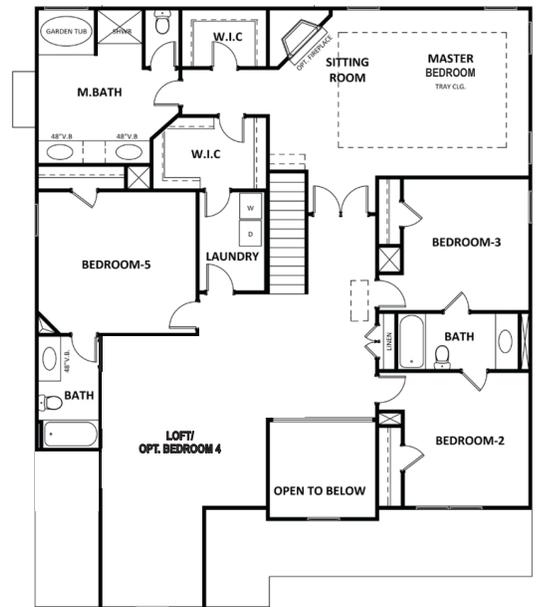

Optional Loft

770-502-6230 | HeatherlandHomes.com



All home and community information (including but not limited to any and all pricing, availability, incentives, floor plans, site plans, features, utility information standards and options assessments, fees, planned amenities, special offerings, conceptual artists' renderings and community development plans, square footage and dimensions) is not guaranteed and remains subject to change, availability or delay without notice. Maps are not to scale. Actual siting of homes will be determined by the site and plot plan. All floorplans are property of the Builder. For any questions, please see a Sales Associate. Sales and Marketing by Tamra Wade Team. 1-19-21

RE/MAX^{TRU}
— POWERED BY —
TAMRA WADE